





Standard Size Range / Configurations

Stud Opening (Frame Size with reveals + 10mm clearance)
Outer Frame Size (excludes fixing fin & reveals)

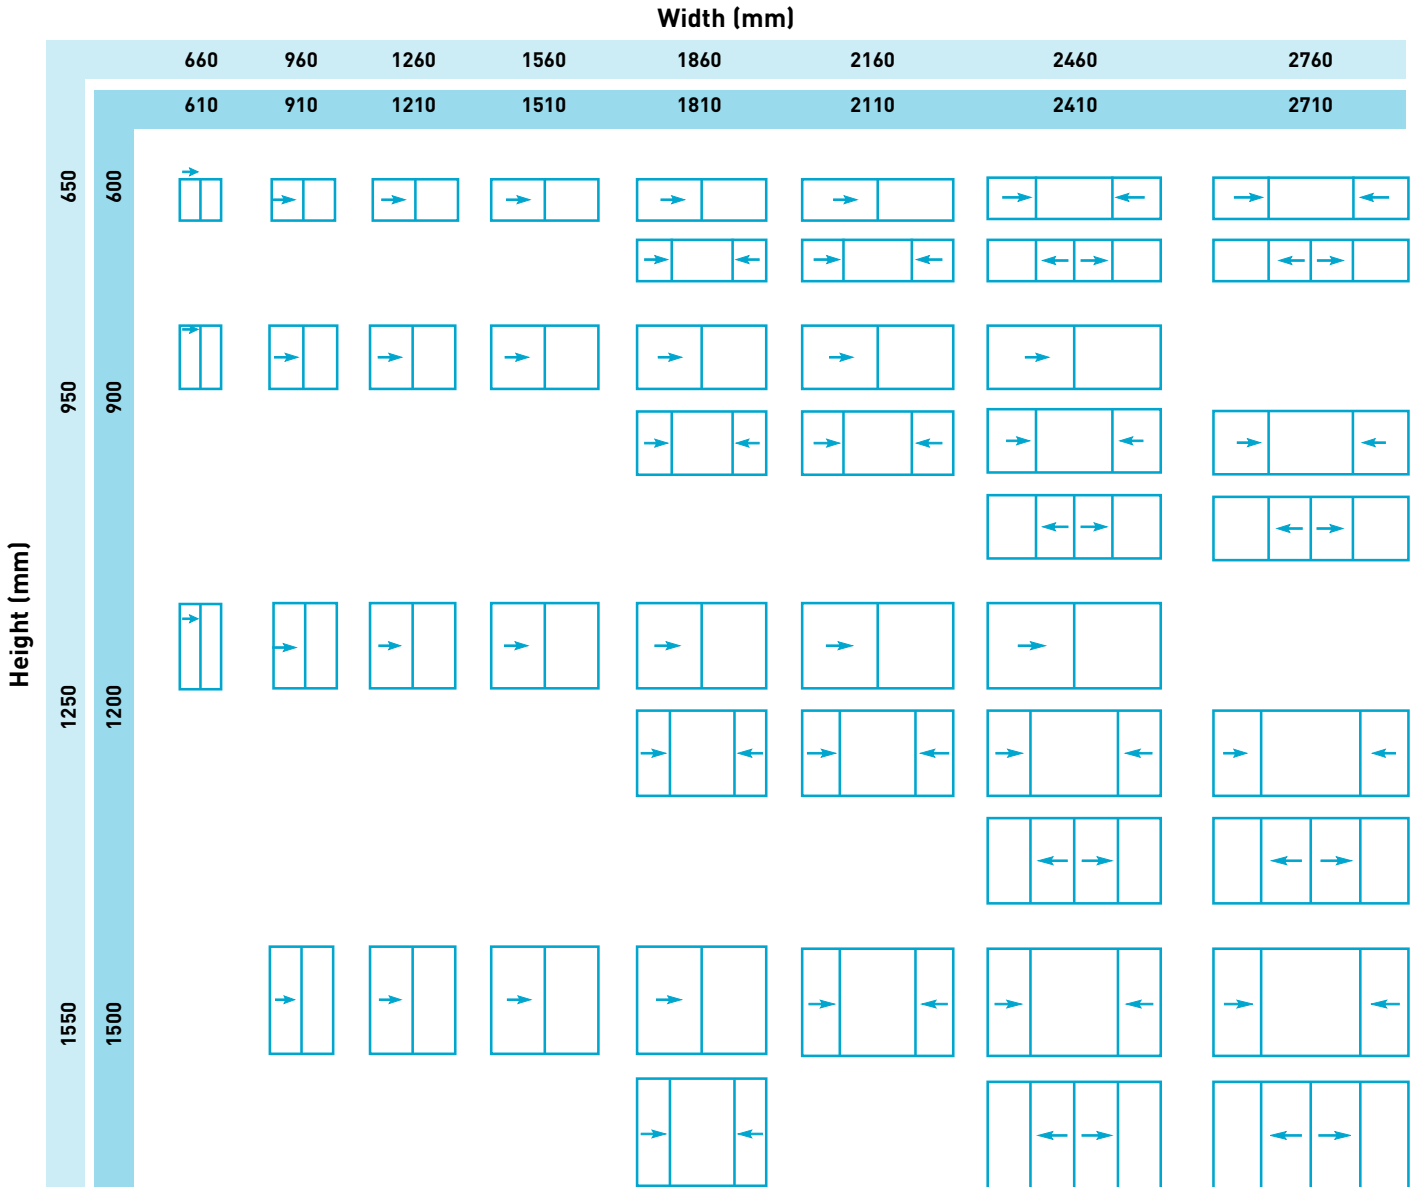

Legend

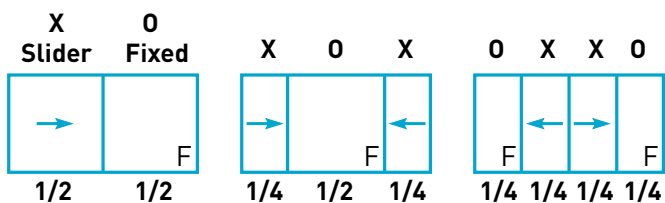

Note: The above Size Range also applies to the 076 Series Double Glazed Sliding Window (XO & XO configurations only available).


Product Specific Notes:

- Configurations greater than 2710mm wide are available.
- All configurations are viewed from the outside looking inside.
- All two panel windows will be supplied as XO (slider / fixed) unless requested otherwise.
- Key lock handle upgrade available upon request (additional cost applies).



Standard Size Range / Configurations

Stud Opening (Frame Size with reveals + 10mm clearance)
Outer Frame Size (excludes fixing fin & reveals)

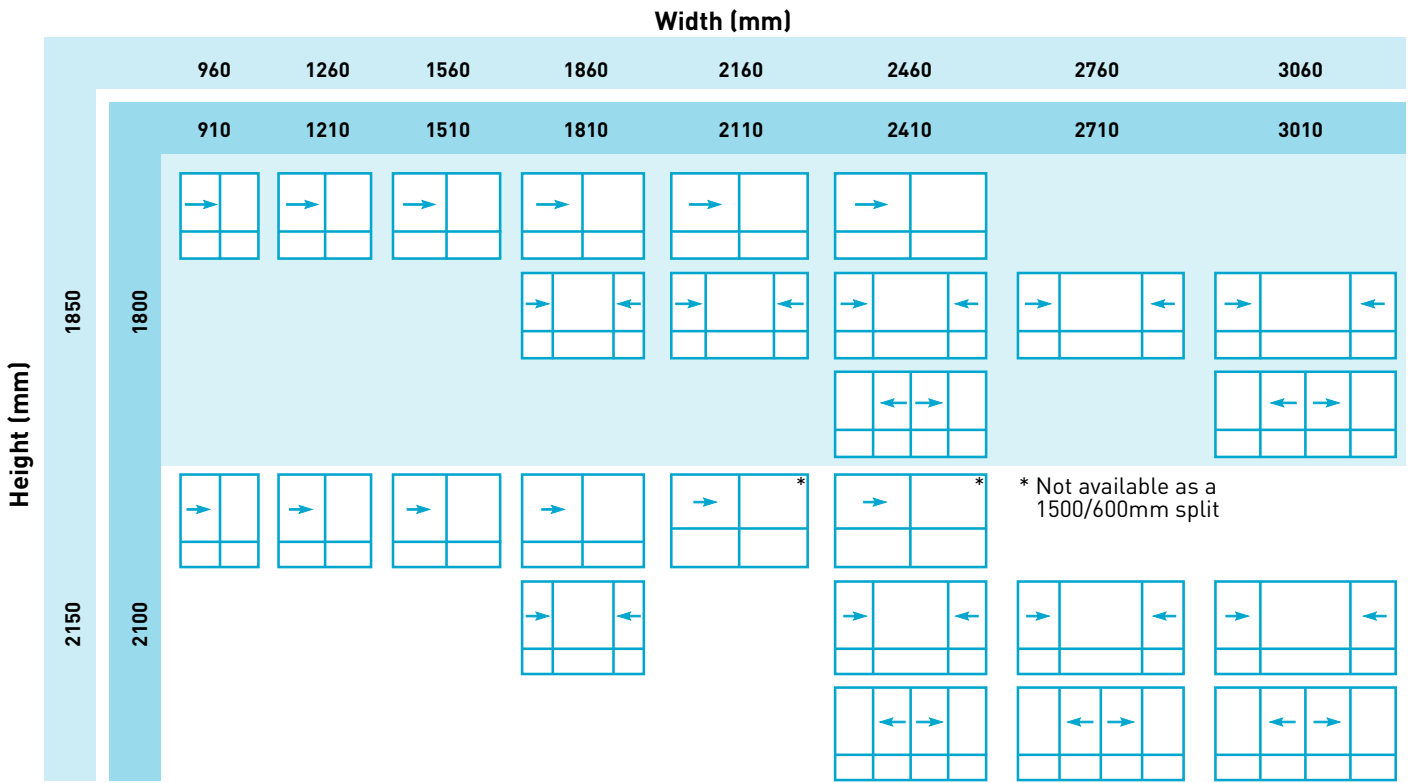

* Not available as a 1500/600mm split

Legend

1800mm High Split

	XO / OO	XOX / OOO	OXXO / OOOO
1200mm	[Diagram: 2 panels, 1200mm high, 960mm wide]	[Diagram: 2 panels, 1200mm high, 1260mm wide]	[Diagram: 2 panels, 1200mm high, 1560mm wide]
600mm	[Diagram: 2 panels, 600mm high, 960mm wide]	[Diagram: 2 panels, 600mm high, 1260mm wide]	[Diagram: 2 panels, 600mm high, 1560mm wide]
	1/2 1/2	1/4 1/2 1/4	1/4 1/4 1/4 1/4

2100mm High Split Options (Customer is to nominate the height split required at time of order).

	XO / OO	XOX / OOO	OXXO / OOOO
1200mm	[Diagram: 2 panels, 1200mm high, 960mm wide]	[Diagram: 2 panels, 1200mm high, 1260mm wide]	[Diagram: 2 panels, 1200mm high, 1560mm wide]
900mm	[Diagram: 2 panels, 900mm high, 960mm wide]	[Diagram: 2 panels, 900mm high, 1260mm wide]	[Diagram: 2 panels, 900mm high, 1560mm wide]
	1/2 1/2	1/4 1/2 1/4	1/4 1/4 1/4 1/4
	XO / OO	XOX / OOO	OXXO / OOOO
1500mm	[Diagram: 2 panels, 1500mm high, 960mm wide]	[Diagram: 2 panels, 1500mm high, 1260mm wide]	[Diagram: 2 panels, 1500mm high, 1560mm wide]
600mm	[Diagram: 2 panels, 600mm high, 960mm wide]	[Diagram: 2 panels, 600mm high, 1260mm wide]	[Diagram: 2 panels, 600mm high, 1560mm wide]
	1/2 1/2	1/4 1/2 1/4	1/4 1/4 1/4 1/4

Options

[Diagram: Window Wall configuration]	XO / XO Window Wall
[Diagram: XO with 3 Bay Louvre Low Light configuration]	XO with 3 Bay Louvre Low Light
[Diagram: Window Wall with Semi-Circle Head configuration]	Window Wall with Semi-Circle Head
[Diagram: Window Wall with Raked Head configuration]	Window Wall with Raked Head

Product Specific Notes :

- All configurations are viewed from the outside looking inside.
- All two panel windows will be supplied as XO (slider / fixed) unless requested otherwise.
- The above '2100mm high' illustrations are scaled with a 1500/600 transom split with the exception of 2110mm & 2410mm wide units which are only available with a 1200/900mm split.

- Mullion(s) to bottom fixed panels will be supplied as standard unless otherwise requested.
- All panels to the lower portion of a window wall will be supplied as fixed panels unless requested otherwise.
- Height splits refer to the centre of the transom.
- Key lock handle upgrade available upon request (additional cost applies).