


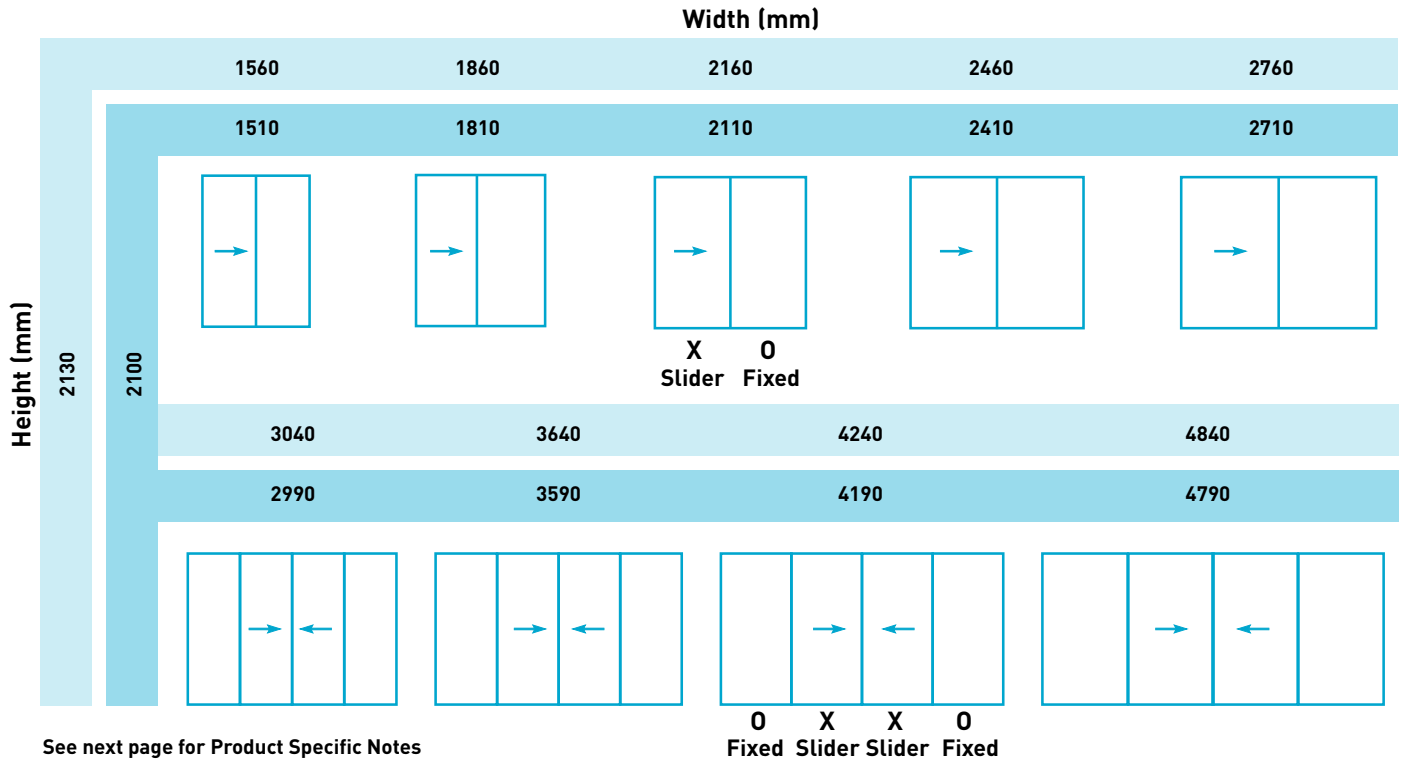

### 3 Track (101mm)


Standard Size Range / Configurations

**Stud Opening** (Frame Size with reveals + 10mm clearance)  
**Outer Frame Size** (excludes fixing fin & reveals)



### Corner Door – Standard Size Range / Configurations

**Stud Opening** (Important: Refer Size Chart and Product Specific Notes below)  
**Outer Frame Size** (excludes fixing fin & reveals)

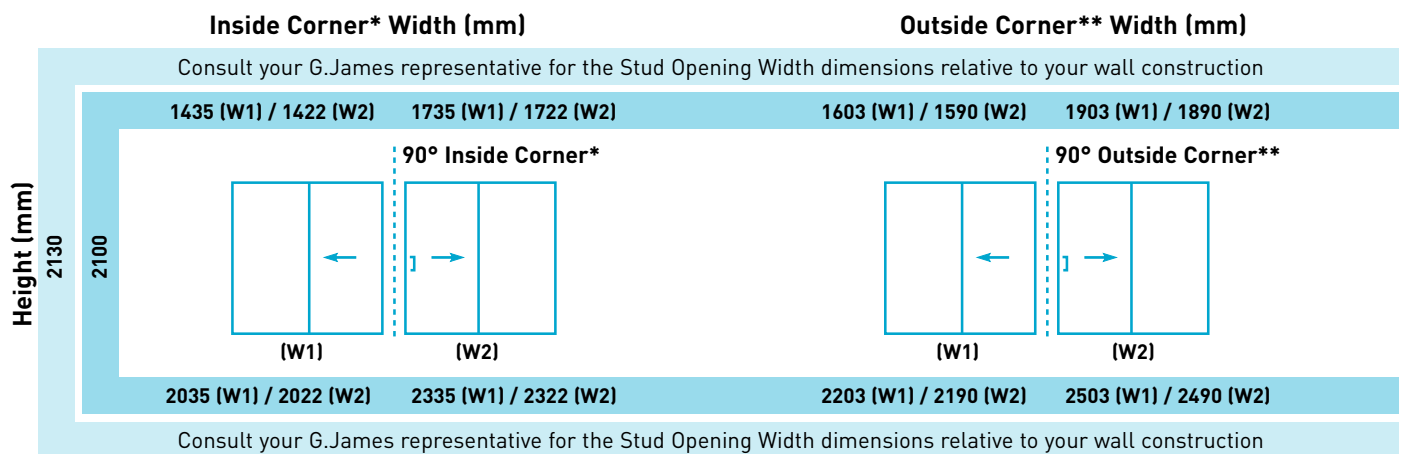

\* Refer to page 9, Diagram 1 for the orientation of an *Inside Corner* configuration.

\*\* Refer to page 9, Diagram 2 for the orientation of an *Outside Corner* configuration.

**Important – Corner Door Product Specific Notes:**


- Consult your G.James representative for:
  - > *Stud Opening* width dimensions relative to your wall construction
  - > Specific reference points for (W1) & (W2) dimensions
  - > Set-out details.
- The *Outer Frame Size* dimensions are based on standard size, toughened glass panels. Additional charge will apply for non-standard sizes.




## 5 Track (168mm)

Standard Size Range / Configurations

- Stud Opening** (Frame Size with reveals + 10mm clearance)
- Outer Frame Size** (excludes fixing fin & reveals)

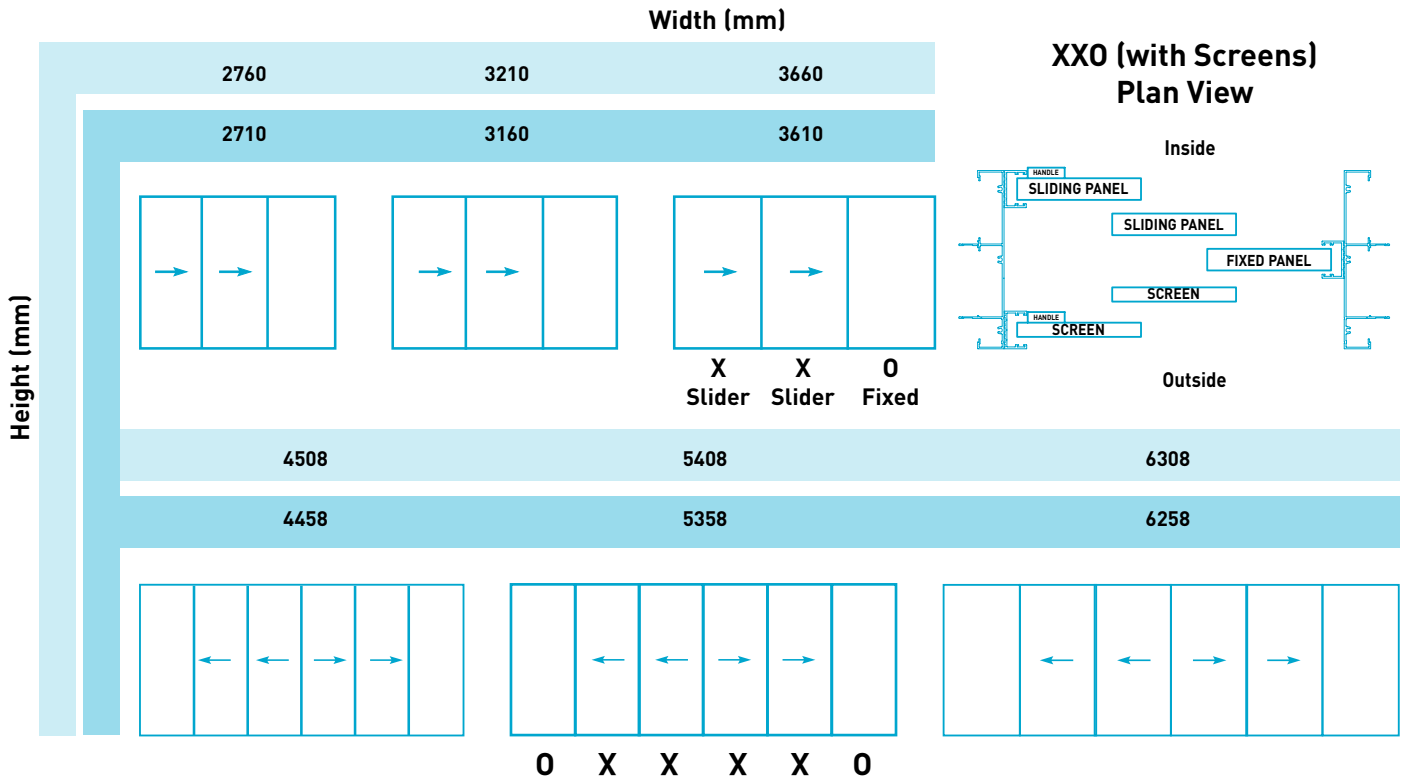

### OXXXX0 (with Screens) Plan View

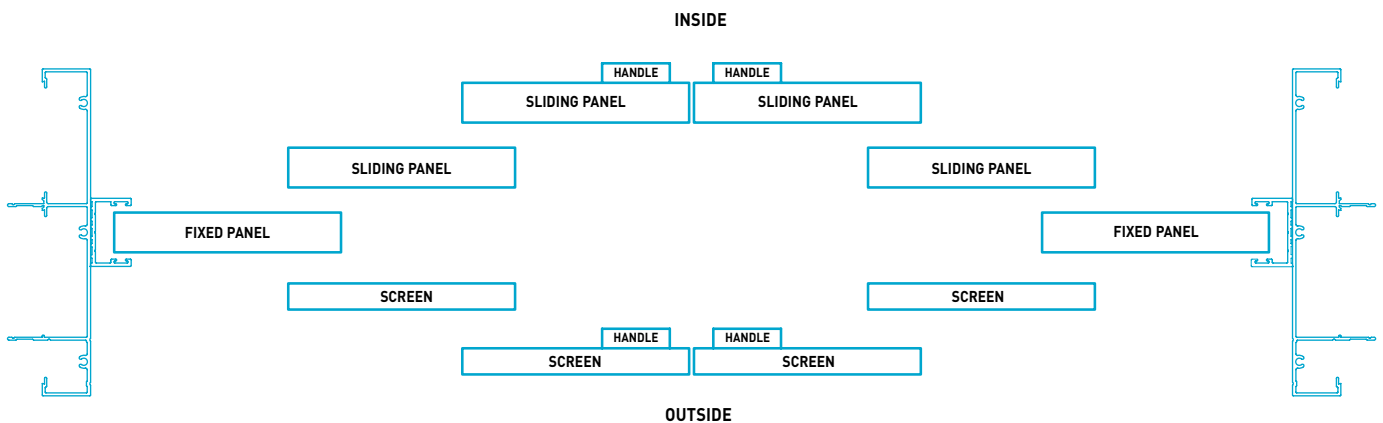

**Product Specific Notes:**

- All sliding panels are positioned on the inner most track(s) with any screens to the outer track(s).
- All sliding panels are positioned on the inner most track(s) with any screens to the outer track(s). This situation may differ for XX0 and OXXXX0 configurations - check with your G. James Representative.
- The frame size of all 2100mm high doors supplied to N5C3(W60) category sites will be at 2054mm high.
- Sizes up to 2400mm, non-screenable configurations and low profile sill (excluding corner doors) are available on request.



**5 Track (168mm)  
Corner Door**

Standard Size Range / Configurations


- Stud Opening** (Important: Refer Size Chart and Product Specific Notes below)
- Outer Frame Size** (excludes fixing fin & reveals)

**Inside Corner Width (mm) - see Diagram 1 below**


**Outside Corner Width (mm) - see Diagram 2 below**

Consult your G.James representative for the Stud Opening Width dimensions relative to your wall construction			
2103 (W1) / 2090 (W2)	2553 (W1) / 2540 (W2)	2404 (W1) / 2391 (W2)	2854 (W1) / 2841 (W2)
<b>90° Inside Corner</b>		<b>90° Outside Corner</b>	
3003 (W1) / 2990 (W2)	3453 (W1) / 3440 (W2)	3304 (W1) / 3291 (W2)	3754 (W1) / 3741 (W2)
Consult your G.James representative for the Stud Opening Width dimensions relative to your wall construction			

**Diagram 1 - Inside Corner**

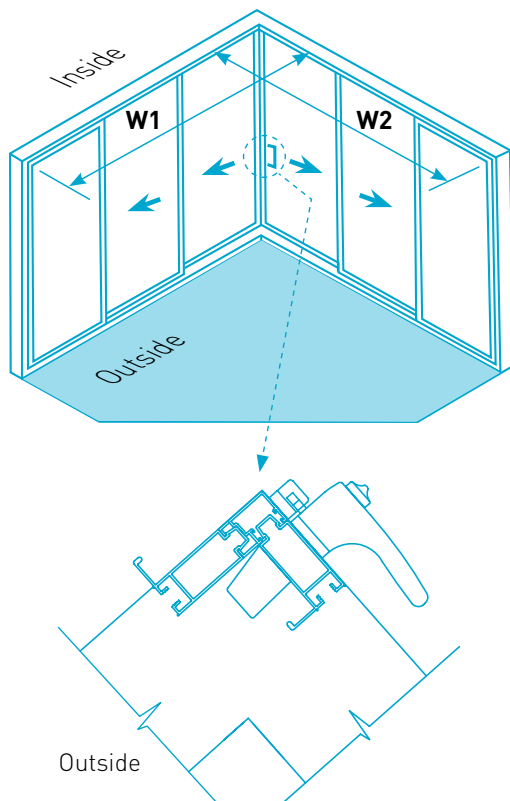

**Diagram 2 - Outside Corner**

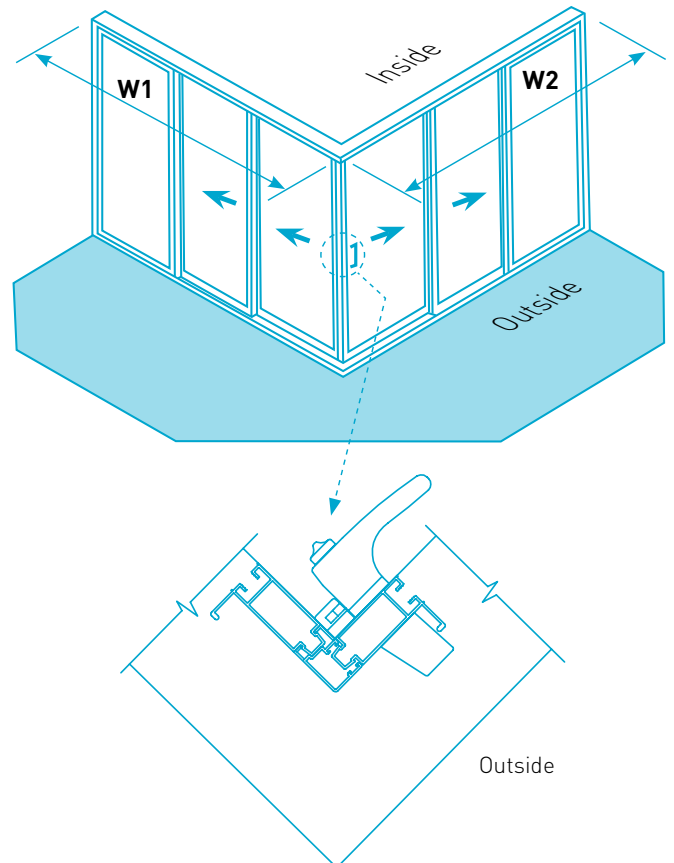

**Important - Corner Door Product Specific Notes:**

- Consult your G.James representative for:
  - › *Stud Opening* width dimensions relative to your wall construction
  - › Specific reference points for (W1) & (W2) dimensions
  - › Set-out details.
- The *Outer Frame Size* dimensions are based on standard size, toughened glass panels. Additional charge will apply for non-standard sizes.